


NO.	TITLE	DATE	GRANTOR	GRANTEE	BOOK	PAGE	DATE
1	DEED	5-9-11	C.T. CO. & U.T.CO.	G.F. & O.D. RY.	3450	238	8-2-11
2	LEASE	11-2-12	JAS. A. CAHILL	W. & O.D. RY.	3586	203	11-23-12
2a	DEED	6-21-12	FREDERICK W. GRAHAM	W. & O.D. RY.	3869	373	
3	LEASE	7-18-13	JOHN W. CLARK	BENJ. F. MAYS	NOT RECORDED		
4	DEED	4-8-04	ROSSLYN DEVELOPMENT CO.	G. F. & O. D. RY.	108	575	4-21-04
5	ACT OF CONGRESS	1-29-00	UNITED STATES	G. F. & O. D. RY.	30 STAYS AT LARGE	781	1-29-00

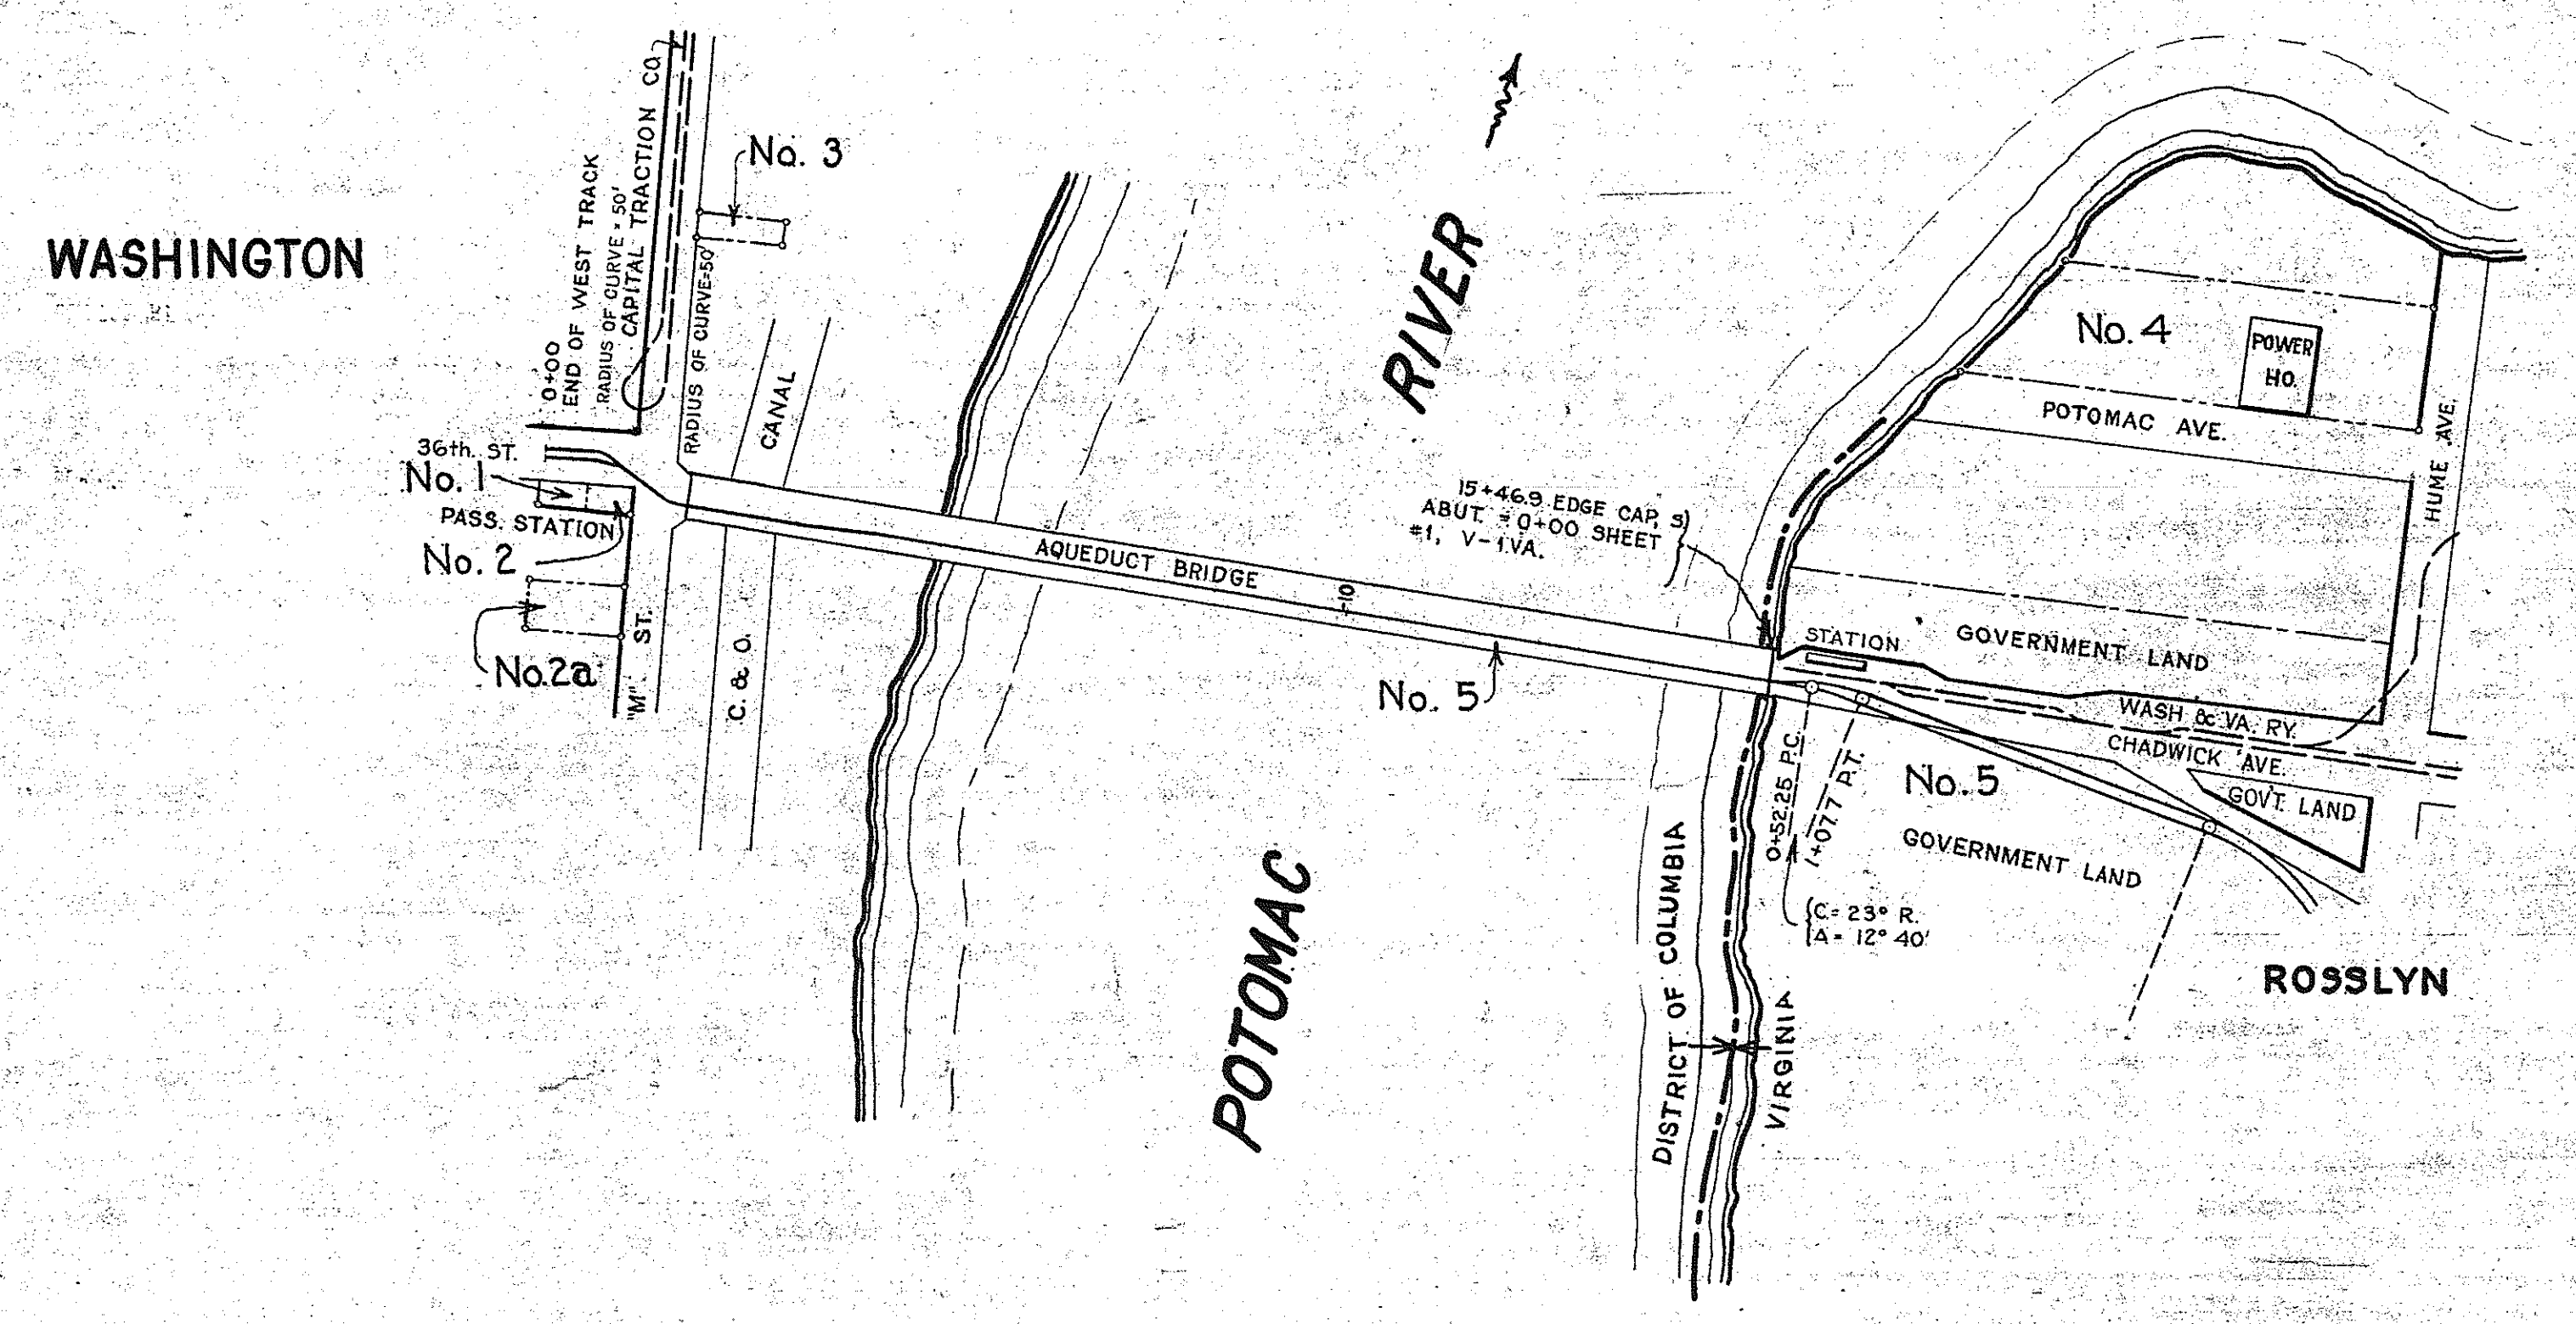

RIGHT-OF-WAY AND TRACK MAP  
**WASHINGTON AND OLD DOMINION R.W.Y.**  
 GREAT FALLS DIVISION  
 STATION 0 + 00 TO STATION 15 + 469  
 SCALE: 1-INCH = 200-FEET JULY 1, 1916.  
 OFFICE OF CHIEF ENGINEER  
 WASHINGTON, D.C.

