


No. Custodians No.	Title	Date	Grantor	Grantee	Book	Page	Date	Area Acres	Sq. Ft.
49	Deed	1-23-04	Thos. B. & Florence Jewel	G.F. & O.D. R.Y.	108	398	1-27-04	243	
50	"	9-22-03	Ello & Geo. E. Truett	"	"	219	10-30-03	1.55	
51	"	1-29-04	Geo. M. & Myrio T. Sagmuller	"	108	410	1-30-04	2.46	
52	"	1-28-04	Jos. O. Cotton, Jos. H. and Mary E. Cotton.	"	108	458	2-17-04		5662
53	"	1-30-04	Myron R. & G. E. Horton	"	6	544	2-12-04	7.2	
53a	"	"	"	"	F-6	651	12-26-00		
54	"	6-6-00	Charlotte E. Lockwood	"	F-6	686	10-26-00		
55	"	9-28-03	Andrew J. Carter	"	0-6	540	2-09-04		
56	Cond.		Cyrus Carter	"	0-6	554			
57	Deed	9-29-03	Martha A. Harris	"	26	28	7-13-04		
58	"	9-29-03	Eliza Dean	"	H-6	198	5--04		
59	"	8-28-00	Peter Blackwell	"	G-6	88	8-29-00		
60	Cond.	12-3-00	Sarah-D. Masterbauch	"	F-6	605	12-14-00	1.64	



RIGHT-OF-WAY AND TRACK MAP  
 WASHINGTON AND OLD DOMINION RAILWAY  
 GREAT FALLS DIVISION  
 Mile to Mile  
 Station 194+41.5 to Station 303+6.5  
 Scale: 1 in. = 200 ft. Office of Chief Engineer  
 Washington, D.C. July 1, 1916