


NO.	TITLE	DATE	GRANTOR	GRANTEE	BOOK	PAGE	DATE
67	DEED	1900	FRED DREW	G.F. & O.D. RY.	F-6	680	12-26-00
68	"	10-26-03	SALLIE L. BALL	"	O-6	288	10-30-03
69	"	5-24-00	WILLIAM H. HUNTER	"	N-6	681	10-30-03
70	"	10-26-03	W.S. BALL	"	N-6	678	10-30-03
71	"	11-10-00	CHARLES CUTTS	"	G-6	3	12-26-00
72	"	4-21-04	EGLIN HEIRS	"	Q-6	57	7-21-04
73	"	11-23-00	JOHN HITAFFER	"	G-6	93	1-9-01
74	COND.	8-22-04	HEBE CUTTS	"	Q-6	210	
75	DEED	7-22-04	HENDRICKS ESTATE	"	Q-6	383	10-15-04
76	"	7-6-04	O.M. ROSE	"	Q-6	223	9-2-04
77	"	7-6-04	WILLIAM HARRIS	"	Q-6	148	8-8-04



RIGHT-OF-WAY AND TRACK MAP  
**WASHINGTON AND OLD DOMINION R.WY.**  
 GREAT FALLS DIVISION  
 STATION 408+71.4 TO STATION 512+36.5  
 SCALE: 1" = 200 FEET  
 OFFICE OF CHIEF ENGINEER  
 WASHINGTON, D.C.