


NO.	TITLE	DATE	GRANTOR	GRANTEE	BOOK	PAGE	DATE
61	DEED	11-17-00	LONGSTON ESTATE	G.F. & O.D. RY.	F-6	420	11-17-00
62	DEED	6-6-00	J.N.HALL & WIFE	" " "	N-6	683	1-9-01
63	COND.	12-3-00	MRS. MARIA WEBB	" " "	F-6	619	12-3-00
64	DEED	6-25-00	M.J.LAUGHLIN	" " "	F-6	658	12-26-00
65	DEED	5-29-00	W.B.DODGE	" " "	F-6	661	12-26-00
66	DEED	9-3-00	JAMES MCGARRITY	" " "	F-6	641	12-26-00
67	DEED	1900	FRED DREW	" " "	F-6	680	12-26-00



RIGHT-OF-WAY AND TRACK MAP
WASHINGTON AND OLD DOMINION R.W.Y.
 GREAT FALLS DIVISION
 STATION 303+65 TO STATION 408+71.4
 SCALE: 1-INCH = 200-FEET JULY 1, 1916
 OFFICE OF CHIEF ENGINEER
 WASHINGTON, D.C.