


NO.	TITLE	DATE	GRANTOR	GRANTEE	BOOK	PAGE	DATE
77	DEED	7-6-04	WILLIAM HARRIS	G. F. & O. D. RY.	Q-6	143	8-8-04
78	"	4-21-04	WILLIAM MILLS	" " "	G-6	14	8-25-04
79	"	12-14-00	ALFRED CARTER	" " "	G-6	16	12-26-04
80	"	7-25-04	ELLEN ESKRIDGE	" " "	G-6	199	8-25-04
81	"	7-25-04	MRS. HENRY E. ALVORD	" " "	Q-6	196	8-2-04
82	"	7-25-04	E. D. PHILLIPS	" " "	Q-6	150	8-8-04
83	"	7-25-04	LYDIA L. CARPER	" " "	Q-6	149	8-8-04
84	"	7-25-04	JOHN P. MILLER	" " "	Q-6	225	9-2-04
88 ²	CONDEM.	10-20-05	CORNELIUS OLIVER	" " "	T-6	75	
85	"	7-25-04	A SIDNEY TIBBS	" " "	Q-6	228	9-2-04



RIGHT-OF-WAY AND TRACK MAP
WASHINGTON AND OLD DOMINION R.W.Y.
GREAT FALLS DIVISION
 STATION 512+36.5 TO STATION 614+00
 SCALE: 1-INCH=200-FEET JULY 1, 1916
 OFFICE OF CHIEF ENGINEER
 WASHINGTON, D.C.